


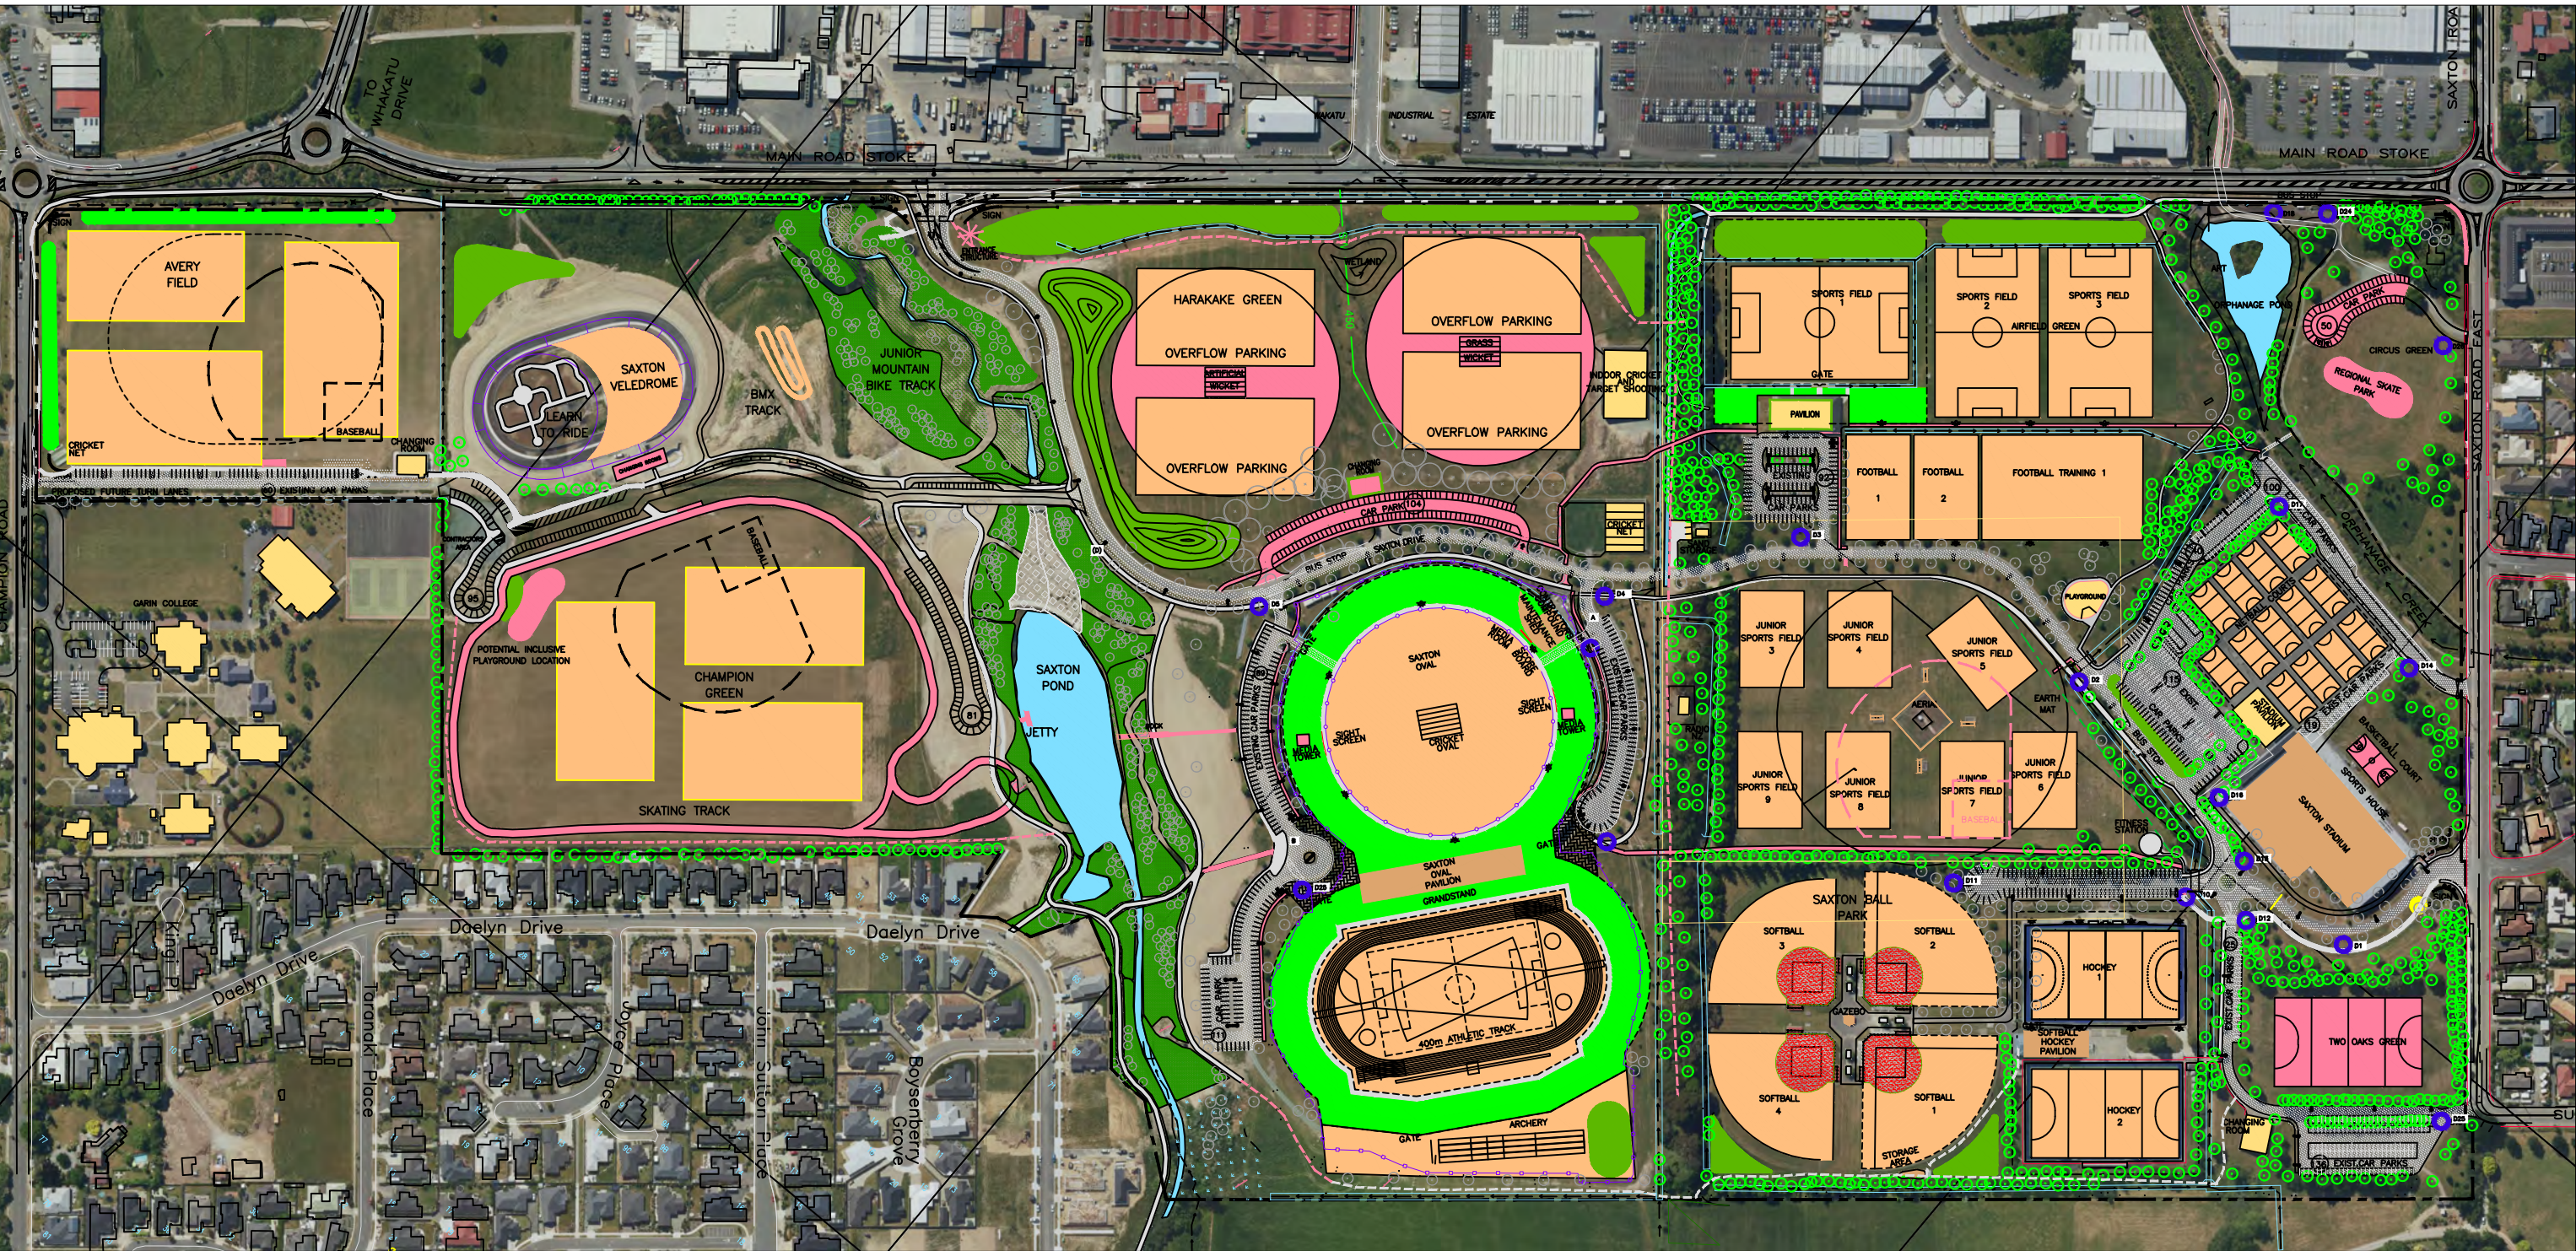

- PROPOSED FUTURE DEVELOPMENT
- EXISTING FACILITY
- EXISTING EARTH MOUND
- DIRECTIONAL SIGNS
- EXISTING BUILDINGS
- PROPOSED GRAVEL PATH
- EXISTING GRAVEL PATH
- PROPOSED CONCRETE PATH

Nelson City Council to kaunhara o Whakaiti INFRASTRUCTURE	JOB TITLE	SAXTON FIELD DEVELOPMENT PLAN PROPOSED OVERALL LAYOUT	 NORTH	APPROVED Saxton Field Committee 3 August 2022	SURVEYED:	CHECKED:	SCALE: As Shown	No.	DATE:	AMENDMENTS	Drm	Ch'd	Ap'd	MEASUREMENTS SHALL NOT BE SCALED FROM THIS DRAWING SHT 1 OF SHTS PLAN No: 18-0147
	SHEET TITLE				DESIGNED:	RECOMMENDED:	FBK:							
					DRAWN:	PRINTED ON: Not Set	LBK:							
					DATE: 3 August 2022	JOB No:	CONTRACT No:							